


AIRCRAFT  
PARKING CHART - ICAO

APRON ELEV 28 ft

ATIS 135.40  
TWR 133.00  
127.80

HAIFA (LLHA)

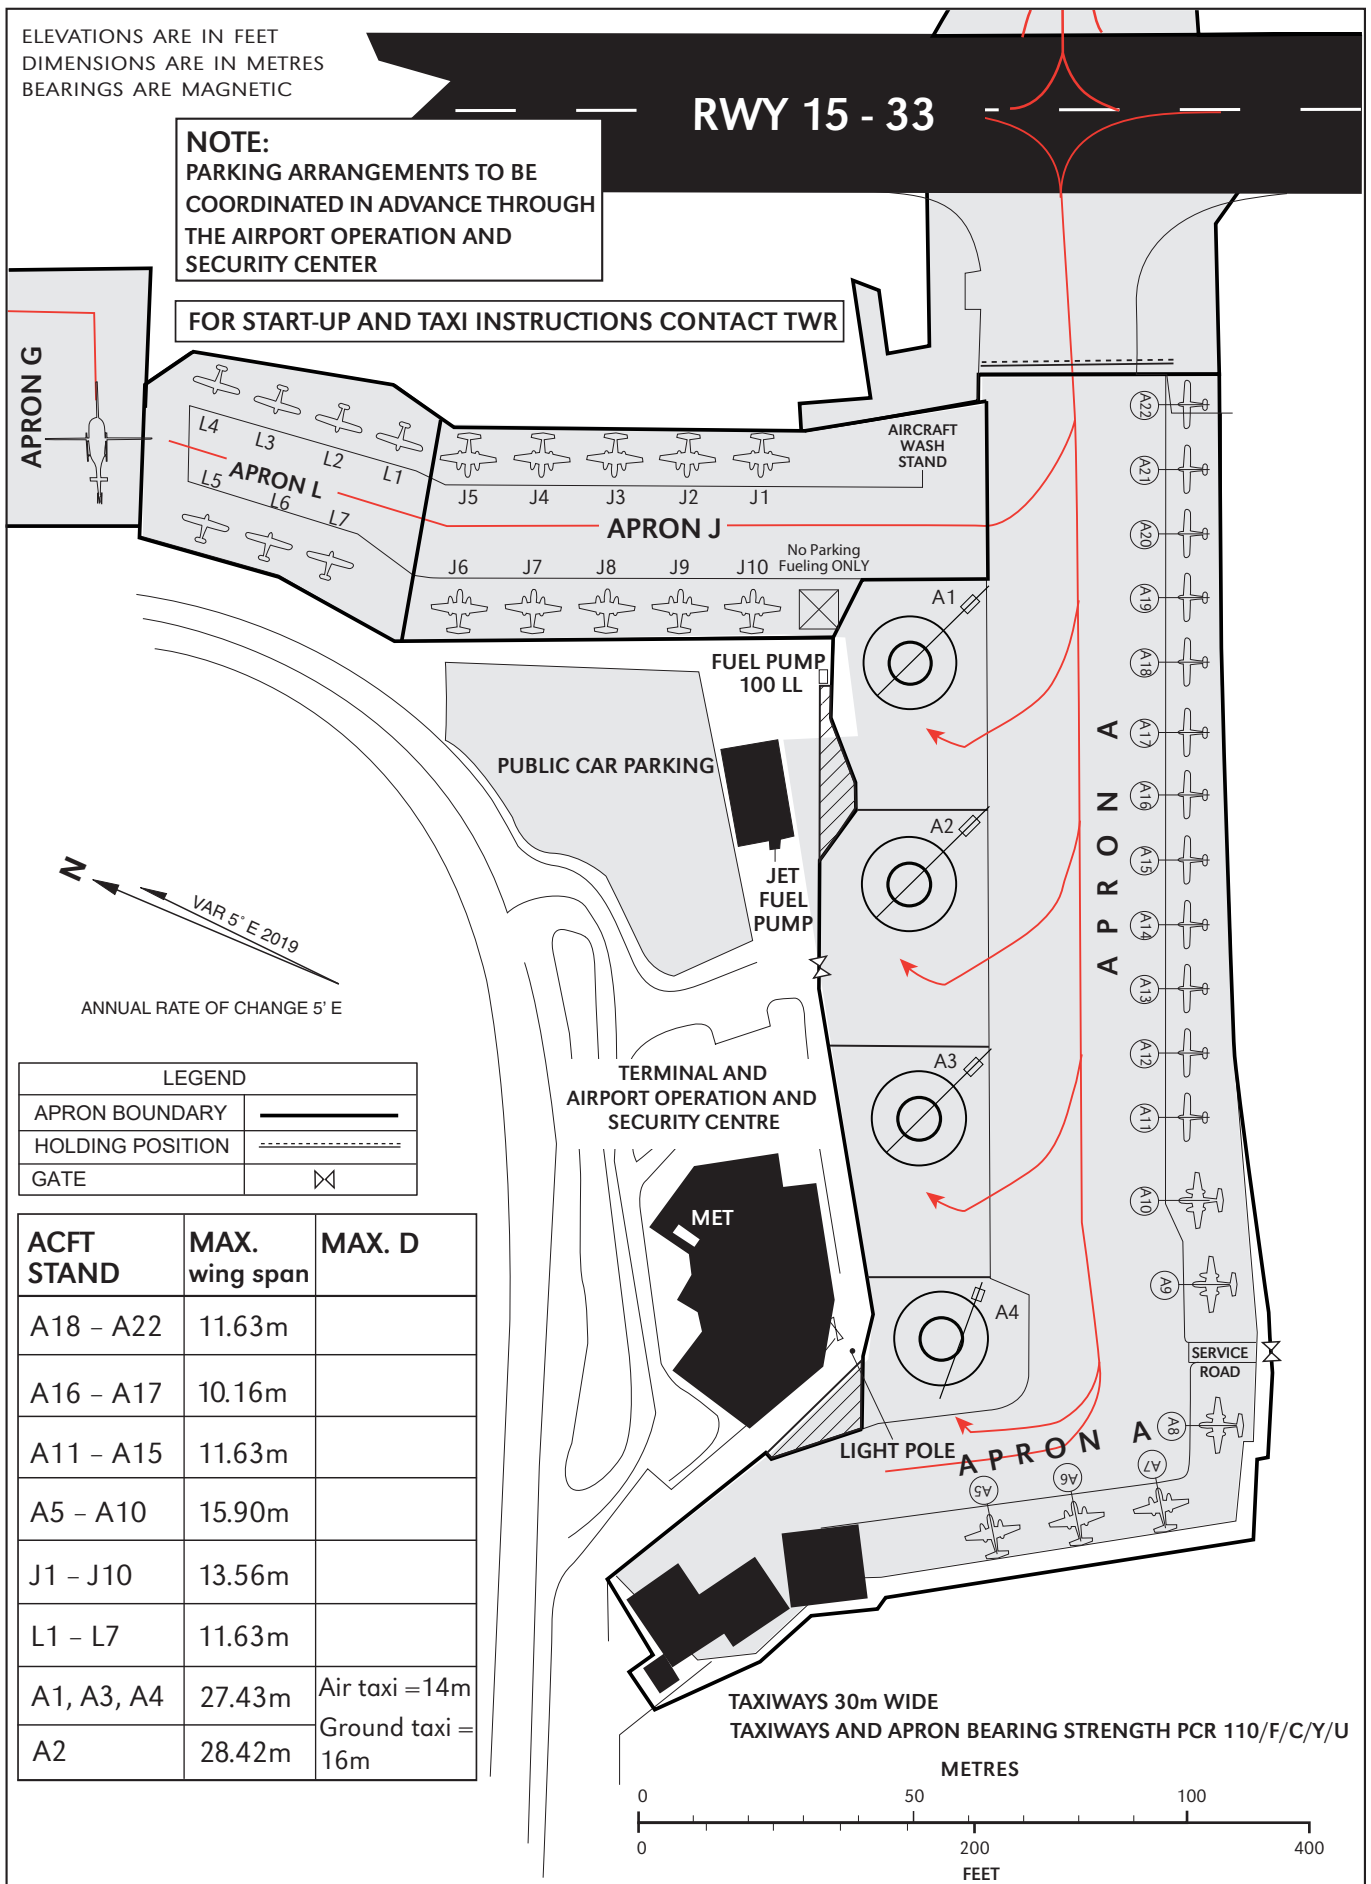

CHANGES: RWY Designator, Note Updated, TWY and Apron Bearing Strength Updated.